



June 30, 2017

PICKLE BALL NEWS

PICKLE BALL COURTS BEING CONSTRUCTED

Queensbury Parks & Recreation is in the process of constructing nine (9) new pickle ball courts – Eight (8) courts will be provided at Jenkinsville Park and one (1) additional court, for a total of three (3), will be provided at Hudson River Park.

It is hoped that new courts could be available for use by August 31st. The new courts are still in the bidding phase with actual work not slated to begin until sometime in July.


ADIRONDACK PICKLE BALL CLUB

According to USPBA, Pickle ball is one of the fastest growing sports in the United States. For more information: <http://www.usapa.org/> . A local club was recently established – Adirondack Pickle Ball Club – and is informally announcing different playing days and locations for the area enthusiasts. For more information, contact Adirondackpickleballclub@gmail.com .

Updates will be shared as they become available.

SITE LEGEND:

- CHALK LINE FENCE
- PICKLEBALL NET
- NOVAWAY SERVICE

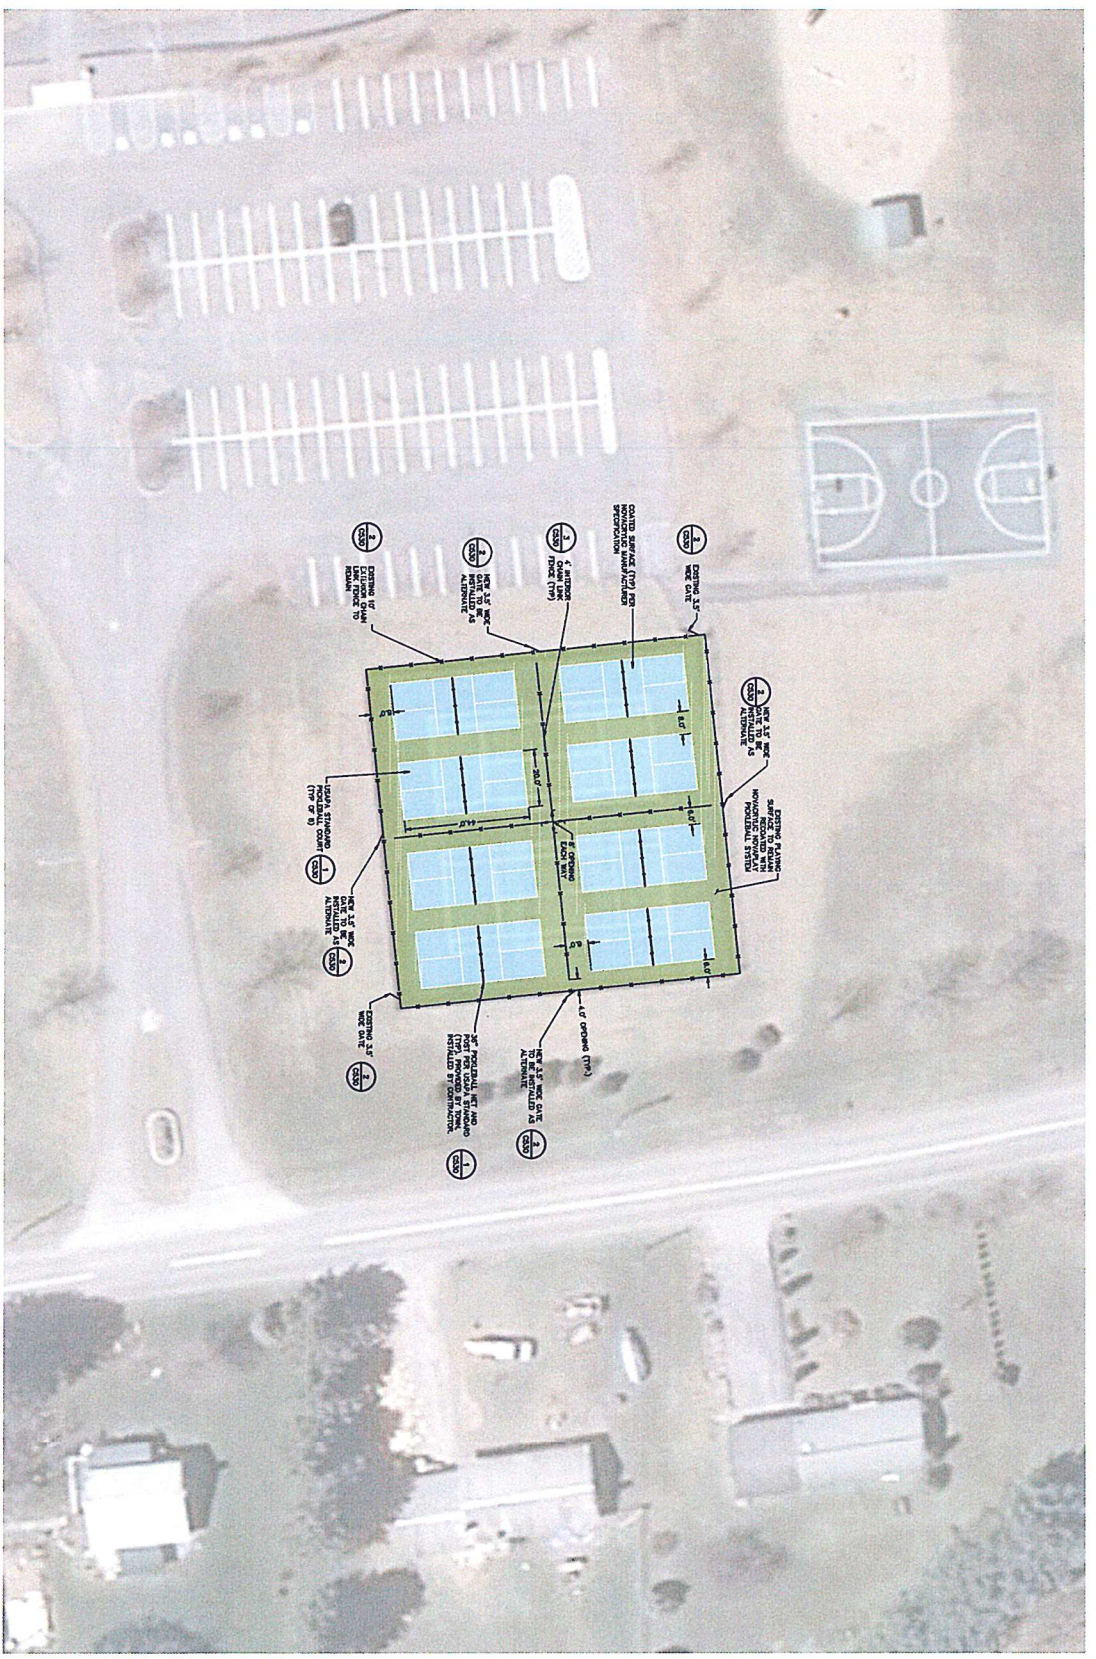

THIS PLAN IS A PRELIMINARY SITE PLAN FOR THE PROPOSED PICKLEBALL COURTS. IT IS NOT TO BE USED FOR CONSTRUCTION. THE FINAL SITE PLAN WILL BE SUBMITTED WITH THE PERMIT APPLICATION. THE PROPOSED PICKLEBALL COURTS ARE LOCATED ON THE EAST SIDE OF THE PROPERTY. 

CHILWEN ENGINEERING, LAND SURVEYING & LANDSCAPE ARCHITECTURE, CO., D.P.C.

THE CHILWEN COMPANIES

CHILWEN ENGINEERING, LAND SURVEYING & LANDSCAPE ARCHITECTURE, CO., D.P.C.

CHILWEN ENGINEERING, LAND SURVEYING & LANDSCAPE ARCHITECTURE, CO., D.P.C.

NO.	DATE	REVISION
1	01/15/22	PRELIMINARY SITE PLAN

1. QUEENSBURY - PICKLEBALL COURTS

JENKINSVILLE FIELD

PRELIMINARY PICKLEBALL SITE PLAN


TOWN OF QUEENSBURY, WARREN COUNTY, NEW YORK

PROJECT NO. C131

DATE: 01/15/22

BY: [Signature]

Scale: 1" = 20'

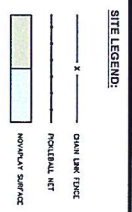

designed	checked
ICC	SD
date	scale
5/25/17	1"=20'
project no.	
91700.22	
sheet no.	
C130	

TO BE USED FOR PRICE QUOTE